

APPENDIX A – PROGRESS REPORT CONCEPTUAL SITE PLANS

CULEBRA LANDFILL

COMMONWEALTH OF PUERTO RICO SOLID WASTE MANAGEMENT AUTHORITY

INDEX OF DRAWINGS

SHEET 1	TITLE SHEET
SHEET 2	EXISTING SITE PLAN
SHEET 3	RECOMMENDED ENVIRONMENTAL IMPROVEMENTS
SHEET 4	CONCEPTUAL SITE DEVELOPMENT
SHEET 5	CONCEPTUAL SEQUENTIAL WASTE PLACEMENT PLAN
SHEET 6	CROSS-SECTION


NOVEMBER 2004

CONSULTING ENGINEERS: VINCENTY, HERES + LAURIA
SAN JUAN, PUERTO RICO

MALCOLM PIRNIE, INC.
WHITE PLAINS, NEW YORK



REGIONAL LOCATION MAP
NTS

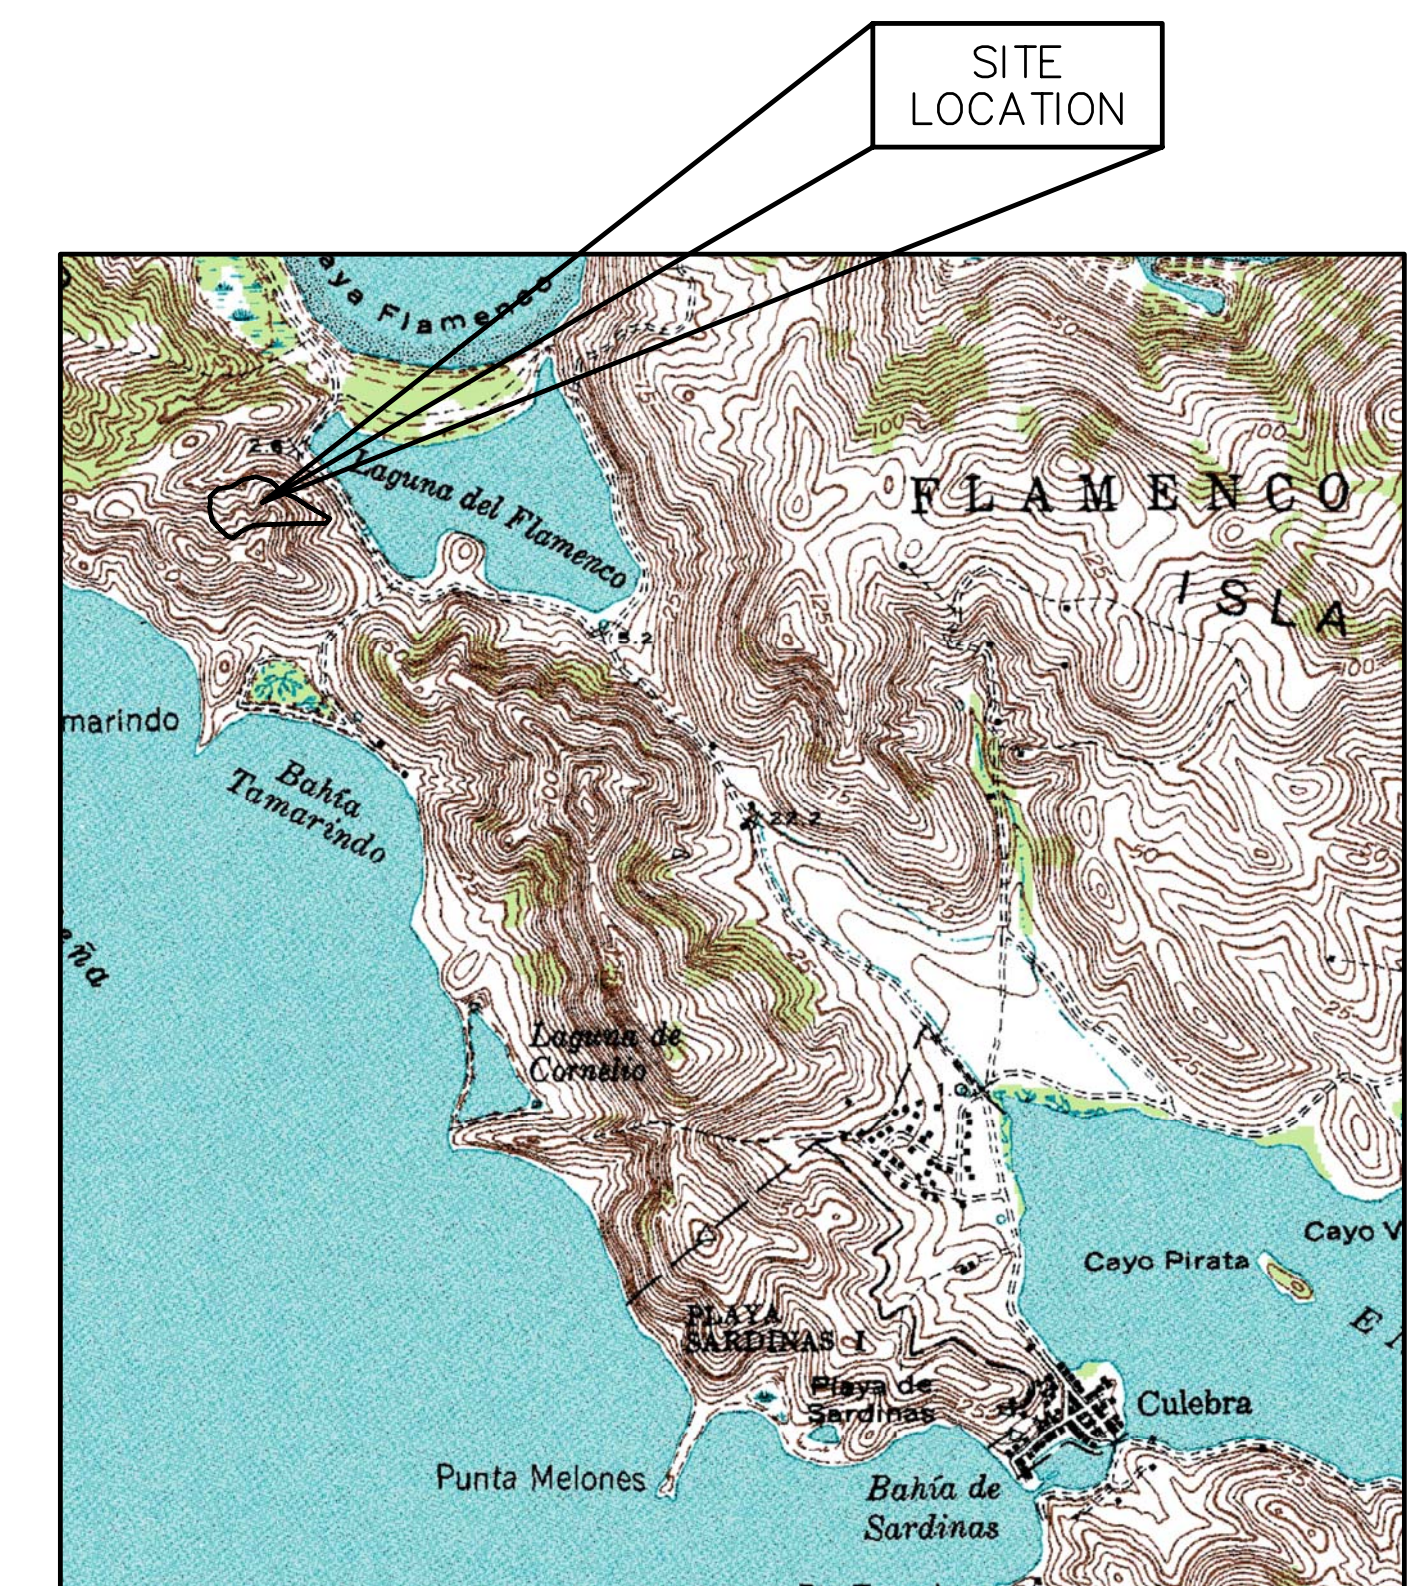

SOURCE: U.S.G.S. TOPOGRAPHIC MAP,
7.5 MINUTE SERIES, CULEBRA, PUERTO
RICO QUADRANGLE

SITE LOCATION MAP
SCALE 1:20,000

NOT FOR CONSTRUCTION